


CMS SIGN LEGEND


EXIT 1A TO BE CLOSED	MM/DD- MM/DD 10PM- 6AM	I-91 NB RAMP CLOSED	DETOUR USE EXIT 1B
----------------------------	------------------------------	---------------------------	--------------------------

MESSAGE 7 DAYS PRIOR TO RAMP
CLOSURE ON SMART WORK ZONE
CHANGEABLE MESSAGE SIGNS ON
66 WB APPROACH

MESSAGE DURING RAMP CLOSURE
ON SMART WORK ZONE
CHANGEABLE MESSAGE SIGNS ON
66 WB APPROACH

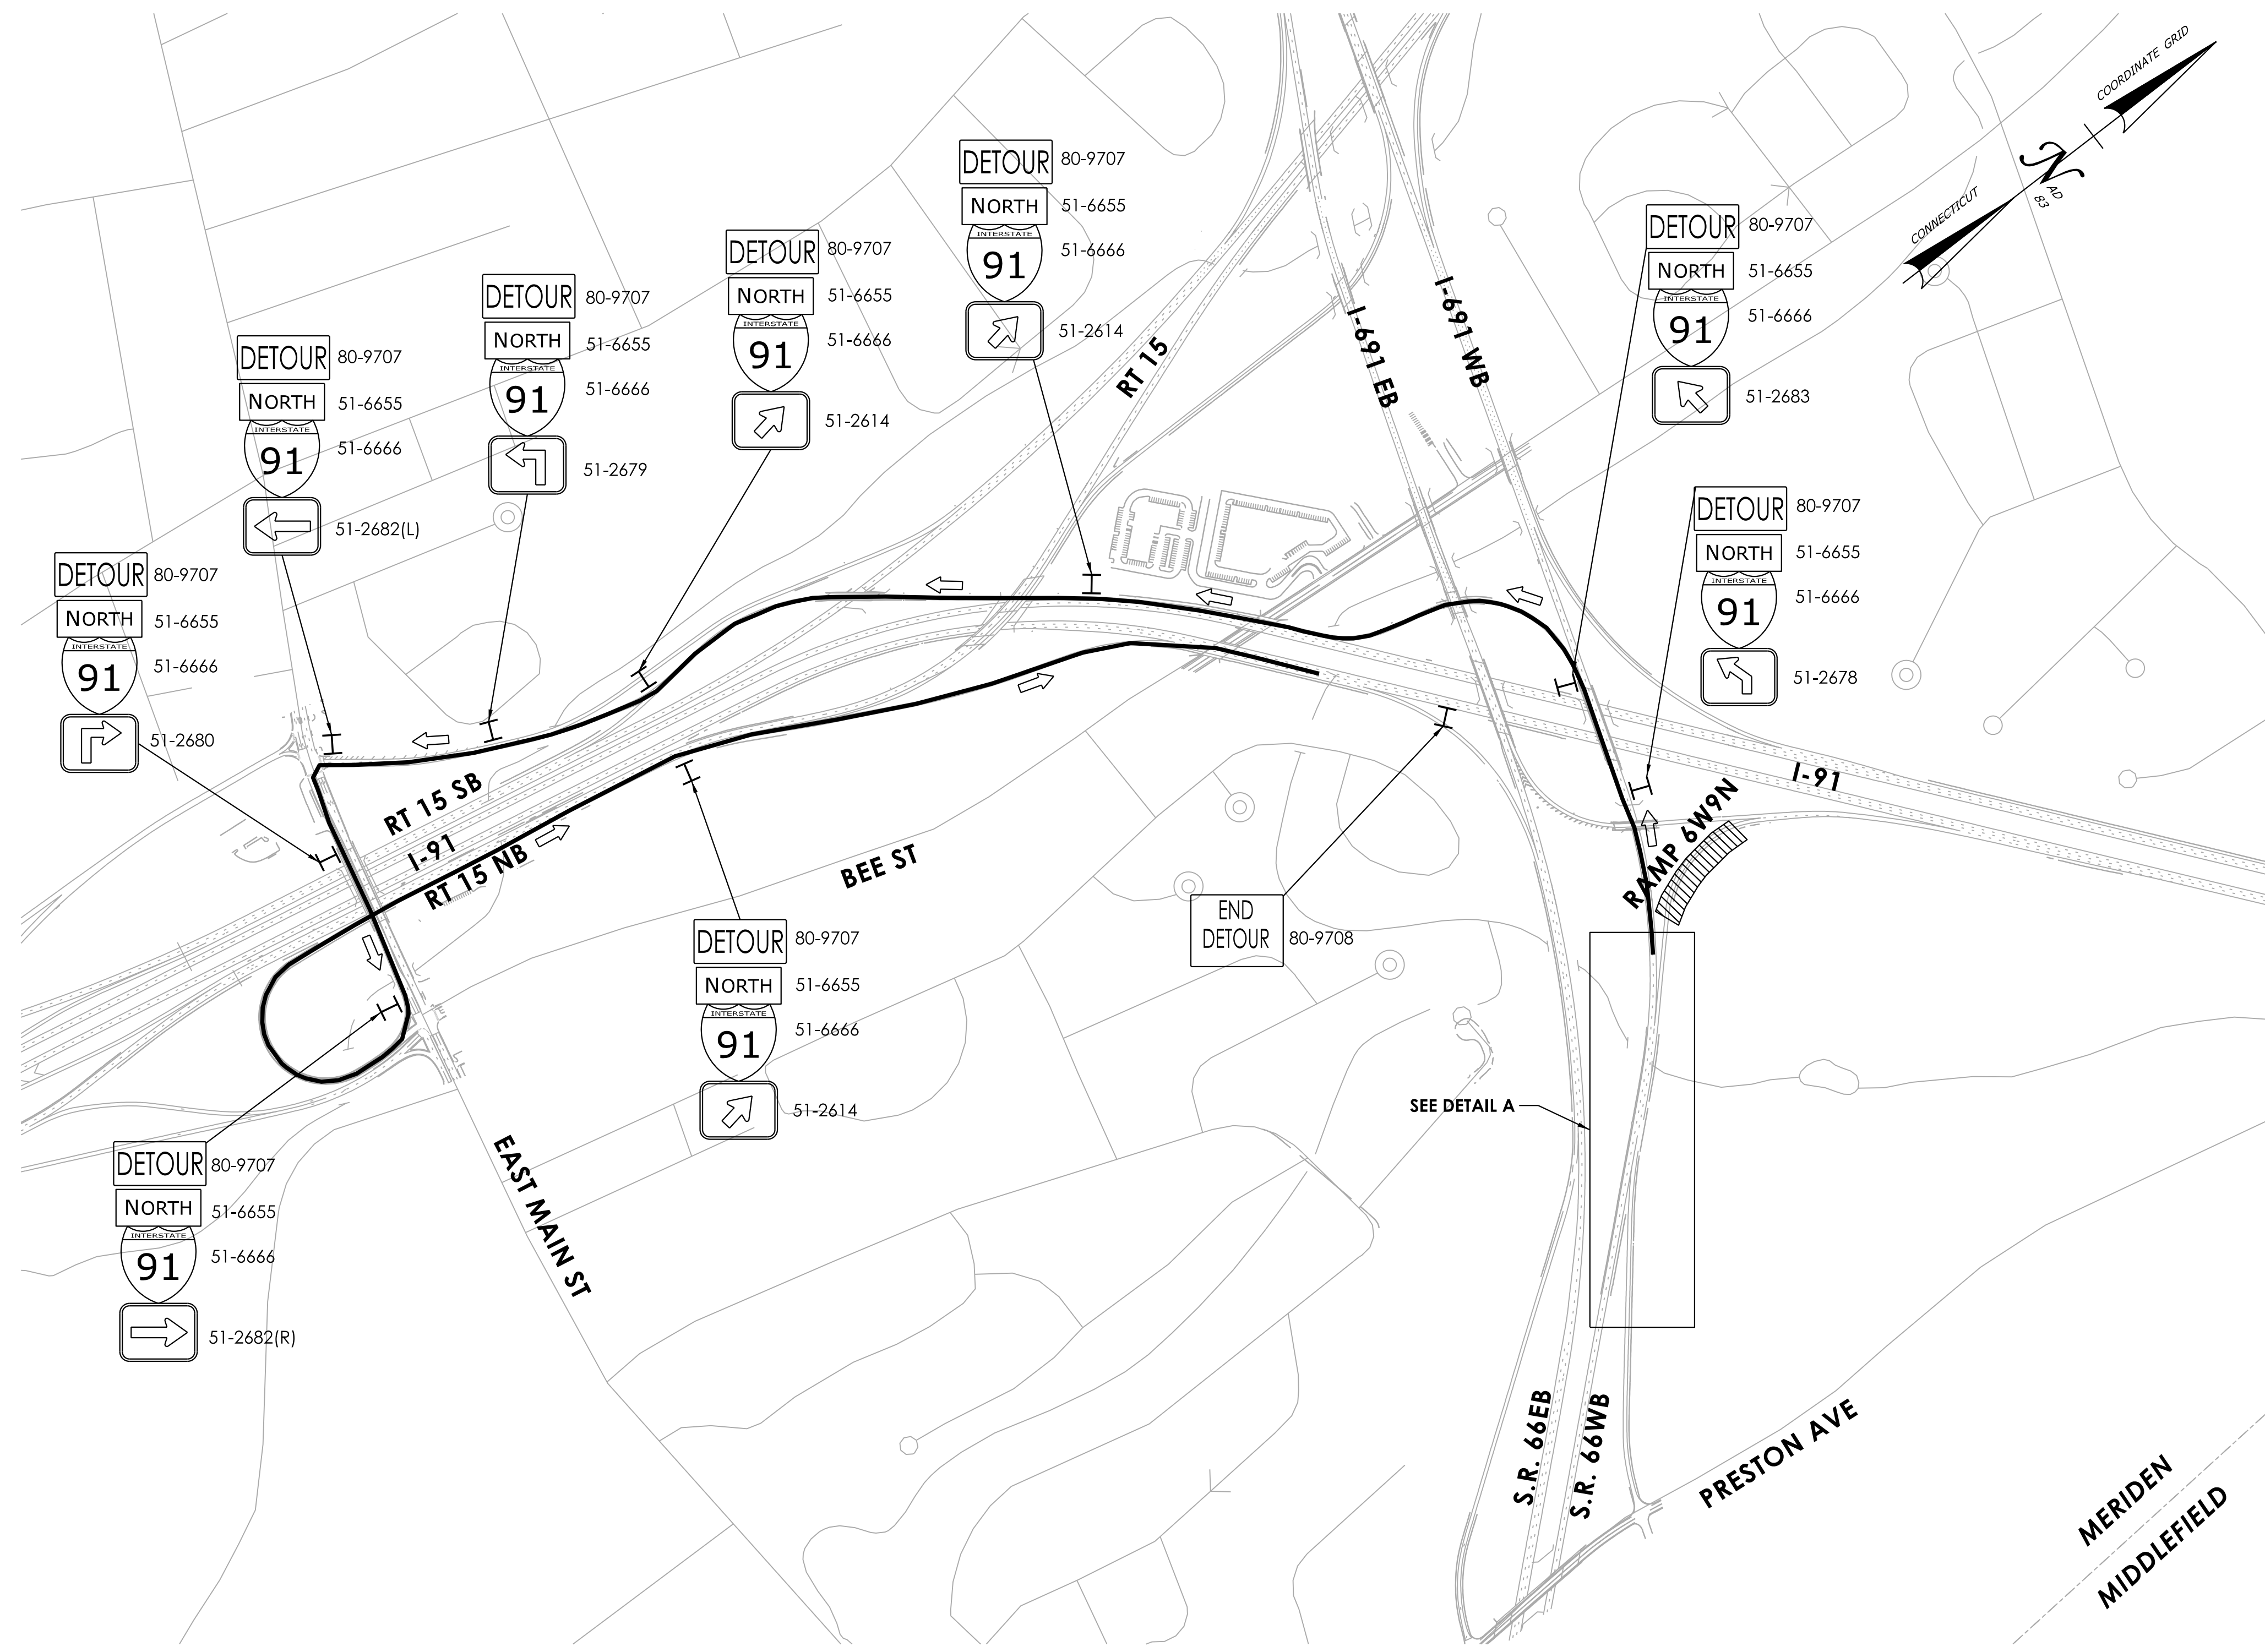

DETOUR PLAN FOR RAMP 6W9N OVERNIGHT CLOSURE
NOT TO SCALE

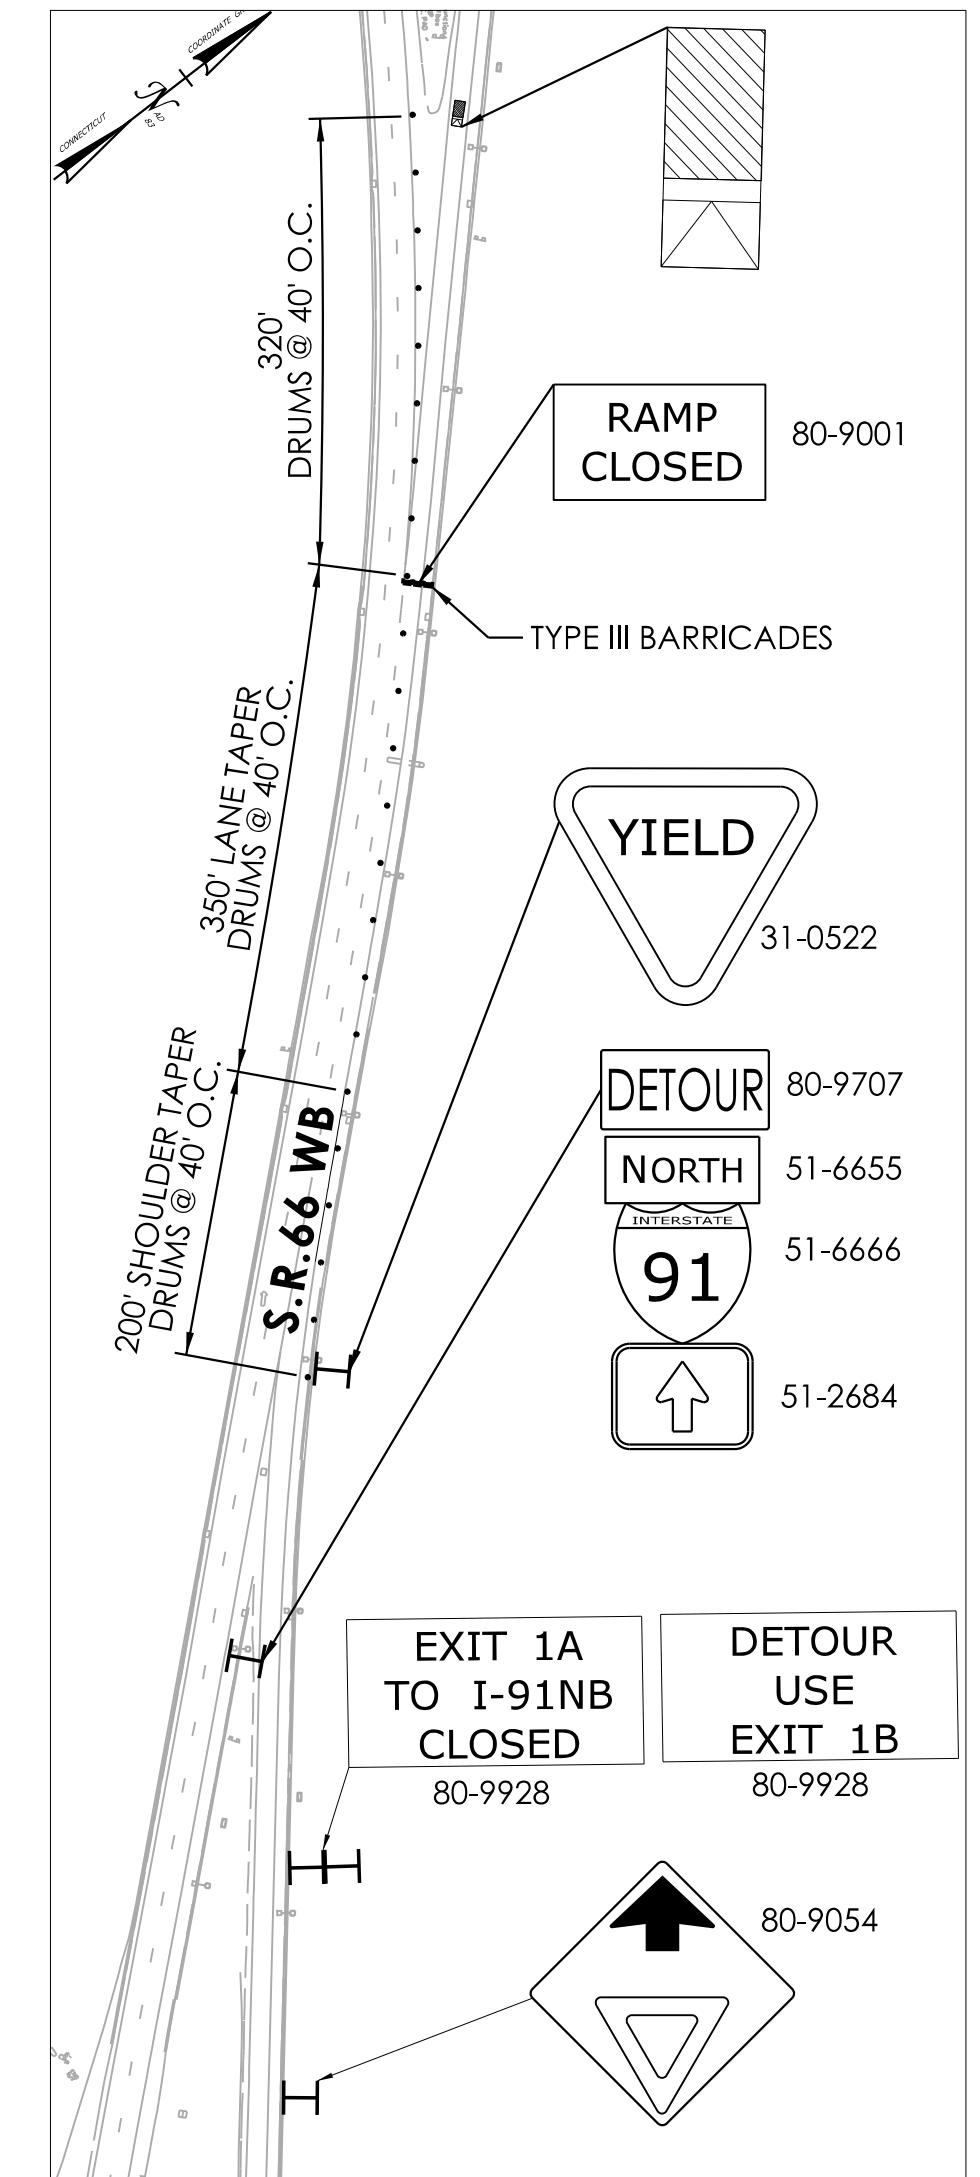

DETAIL A
NOT TO SCALE

NOTES:


- FOR GENERAL NOTES AND LEGEND, REFER TO DWG. NO. GEN-001.
- FOR ADDITIONAL ADVANCE WARNING SIGNS, REFER TO DWG. NO. AWS-001.

REV.	DATE	REVISION DESCRIPTION

FINAL DESIGN REVIEW

SCALE AS NOTED

SIGNATURE/
BLOCK:

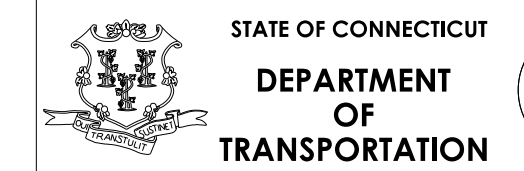

PROJECT NUMBER: 0079-0245
PROJECT DESCRIPTION: I-691 EASTBOUND TO I-91 NORTHBOUND INTERCHANGE IMPROVEMENTS
TOWN(S): MERIDEN, MIDDLETOWN
DRAWING TITLE: RAMP 6W9N CLOSURE DETOUR PLAN



DRAWING NO.
DTR-001
SHEET NO.
05.062

CMS SIGN LEGEND

EXIT 1A TO BE CLOSED	MM/DD- MM/DD 10PM-6AM	I-91 NB RAMP CLOSED	DETOUR USE EXIT 1
----------------------------	-----------------------------	---------------------------	-------------------------

MESSAGE 7 DAYS PRIOR TO RAMP
CLOSURE ON SMART WORK ZONE
CHANGEABLE MESSAGE SIGNS ON
691 EB APPROACH


MESSAGE DURING RAMP CLOSURE
ON SMART WORK ZONE
CHANGEABLE MESSAGE SIGNS ON
691 EB APPROACH

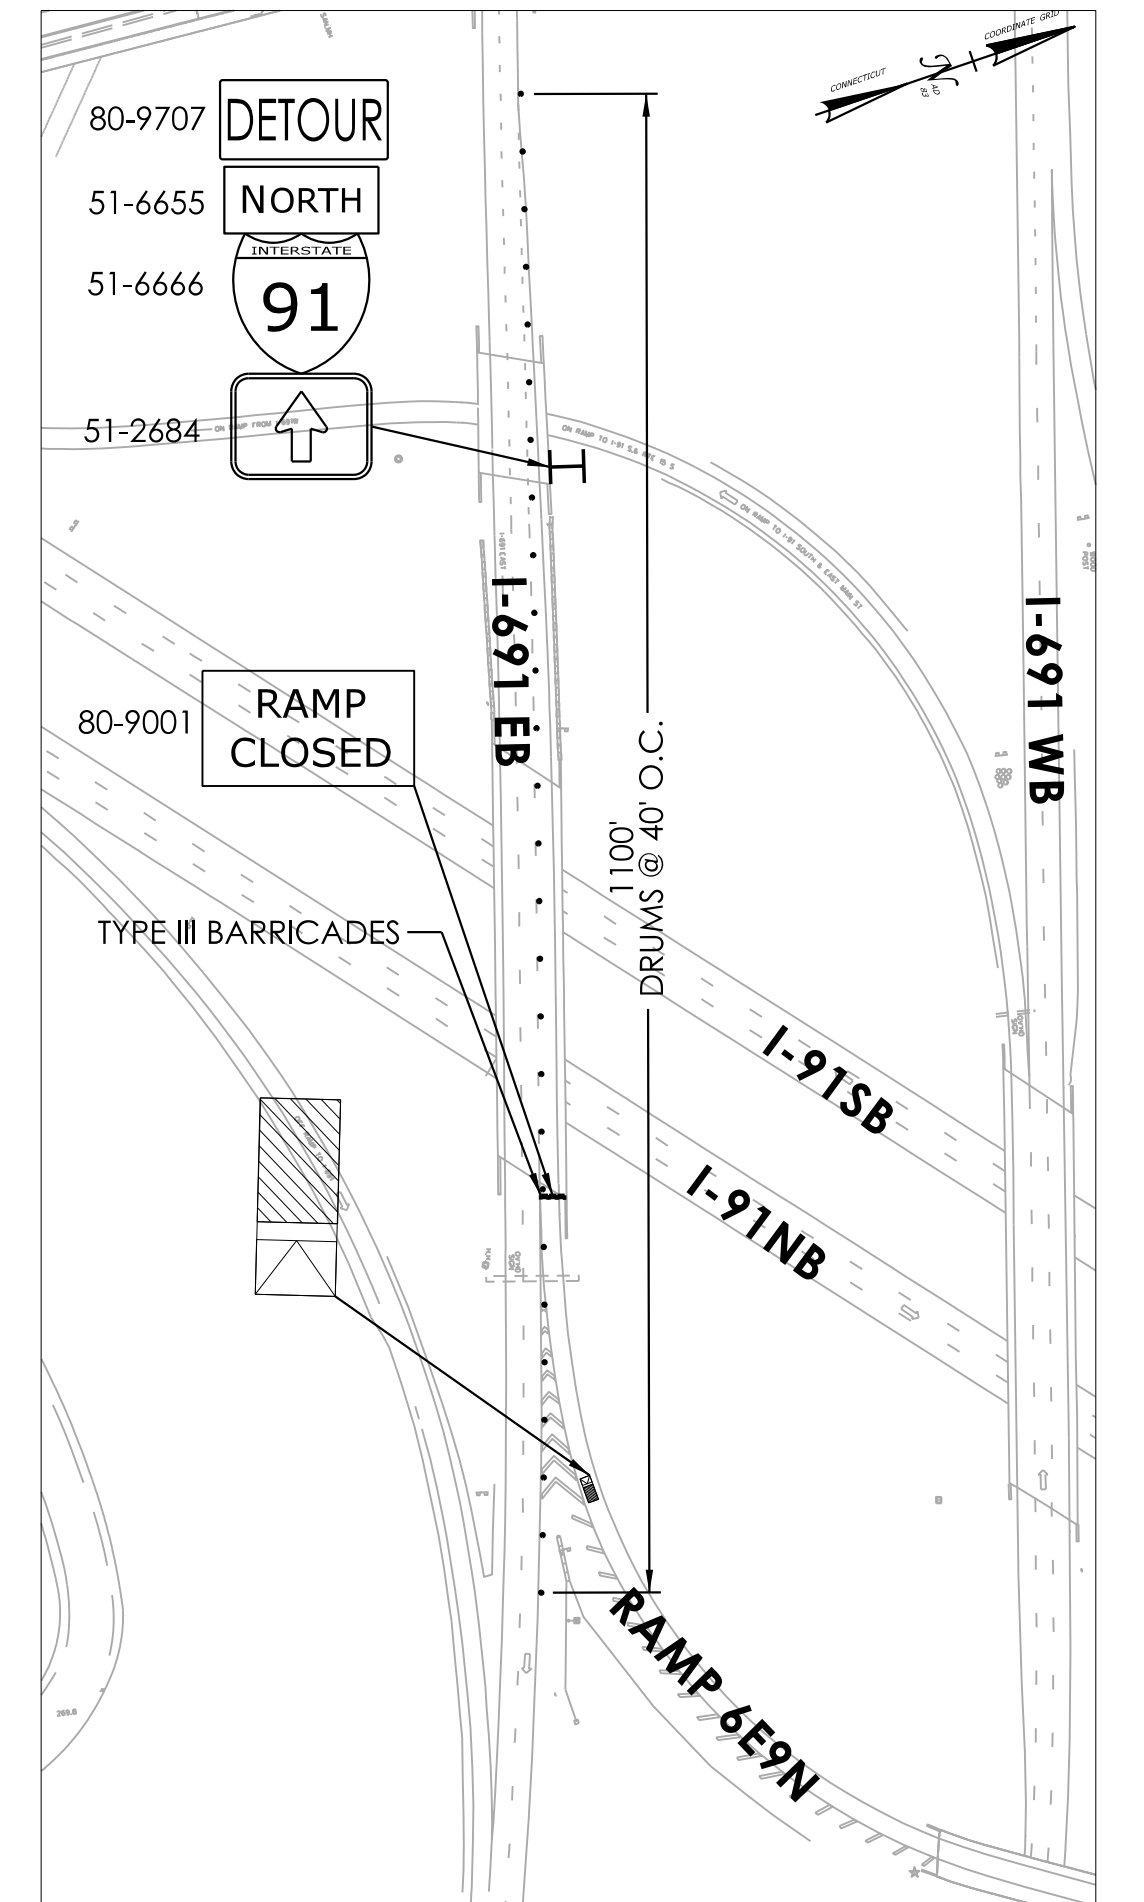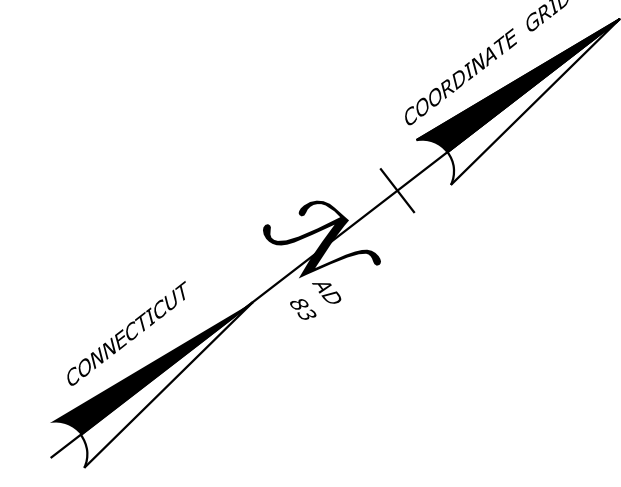

DETAIL A
NOT TO SCALE

NOTES:

- FOR GENERAL NOTES AND LEGEND, REFER TO DWG. NO. GEN-001.
- FOR ADDITIONAL ADVANCE WARNING SIGNS, REFER TO DWG. NO. AWS-001.

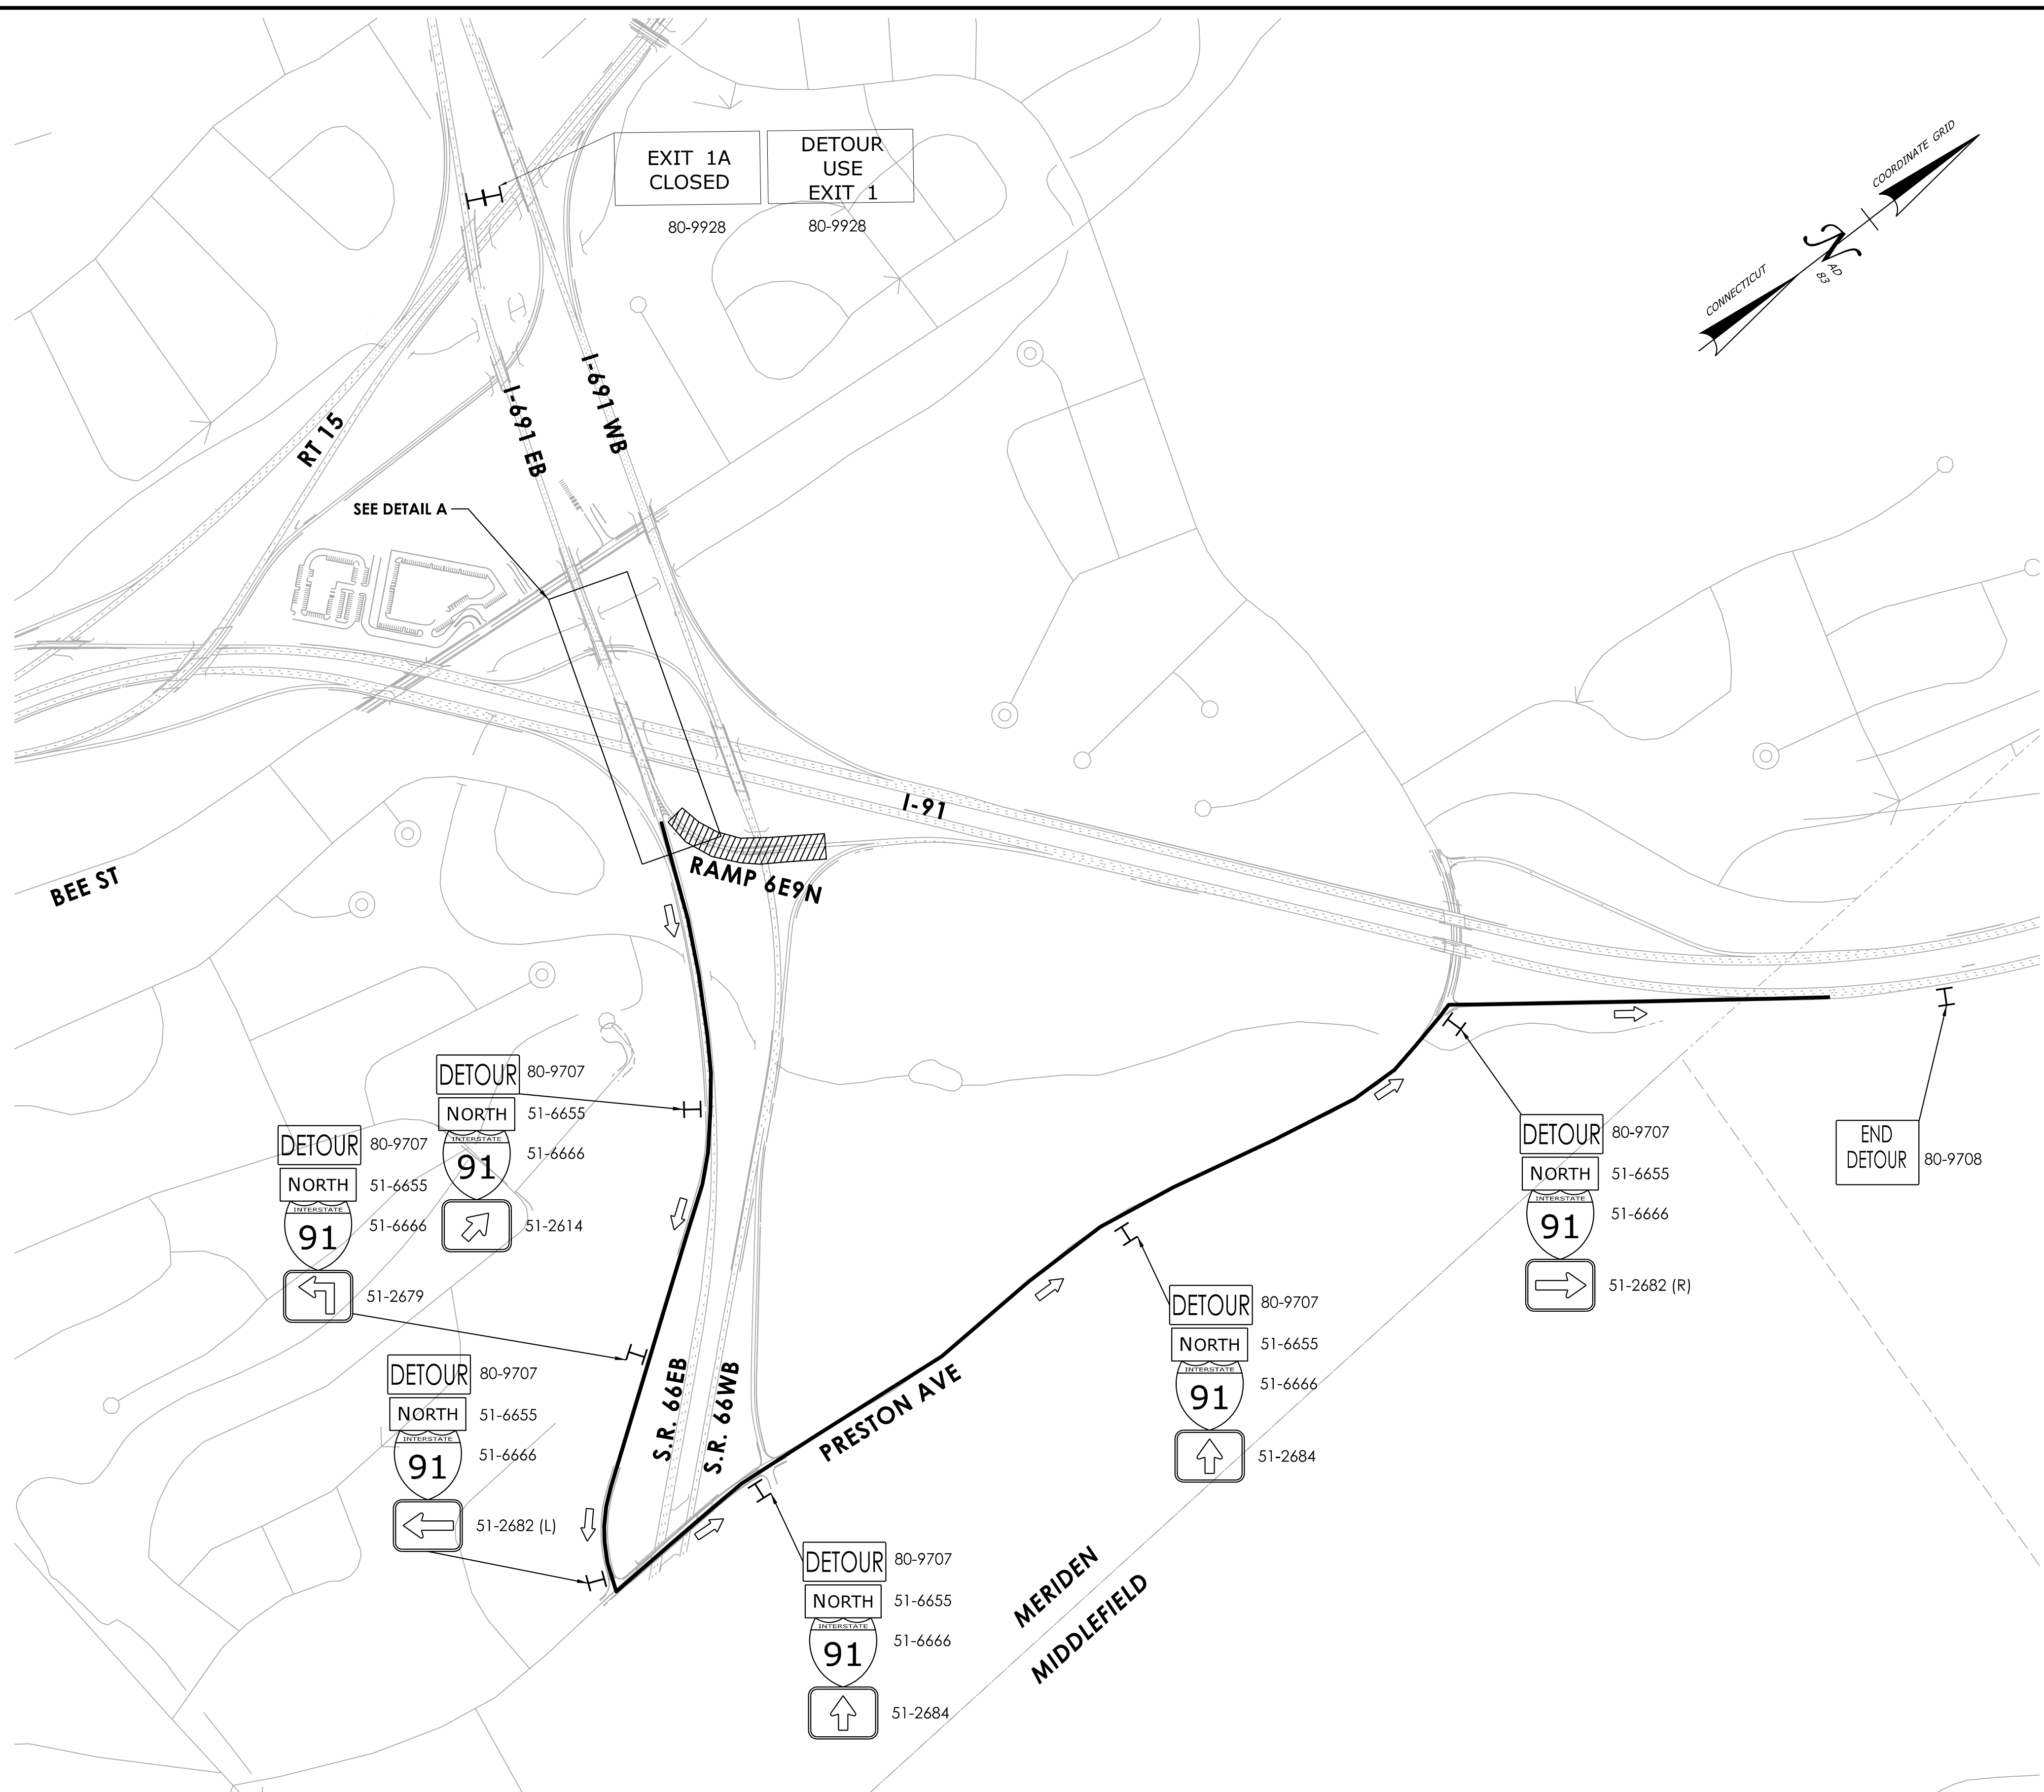

DETOUR PLAN FOR RAMP 6E9N OVERNIGHT CLOSURE
NOT TO SCALE

REV.	DATE	REVISION DESCRIPTION

FINAL DESIGN REVIEW

SCALE AS NOTED

SIGNATURE/
BLOCK:



STATE OF CONNECTICUT
DEPARTMENT
OF
TRANSPORTATION

PROJECT NUMBER: 0079-0245
PROJECT DESCRIPTION: I-691 EASTBOUND TO I-91 NORTHBOUND INTERCHANGE IMPROVEMENTS
TOWN(S): MERIDEN, MIDDLETOWN
DRAWING TITLE: RAMP 6E9N CLOSURE DETOUR PLAN

DRAWING NO.
DTR-002
SHEET NO.
05.063